


Tie On:
2.5" post diameter


OPEN ALLEY

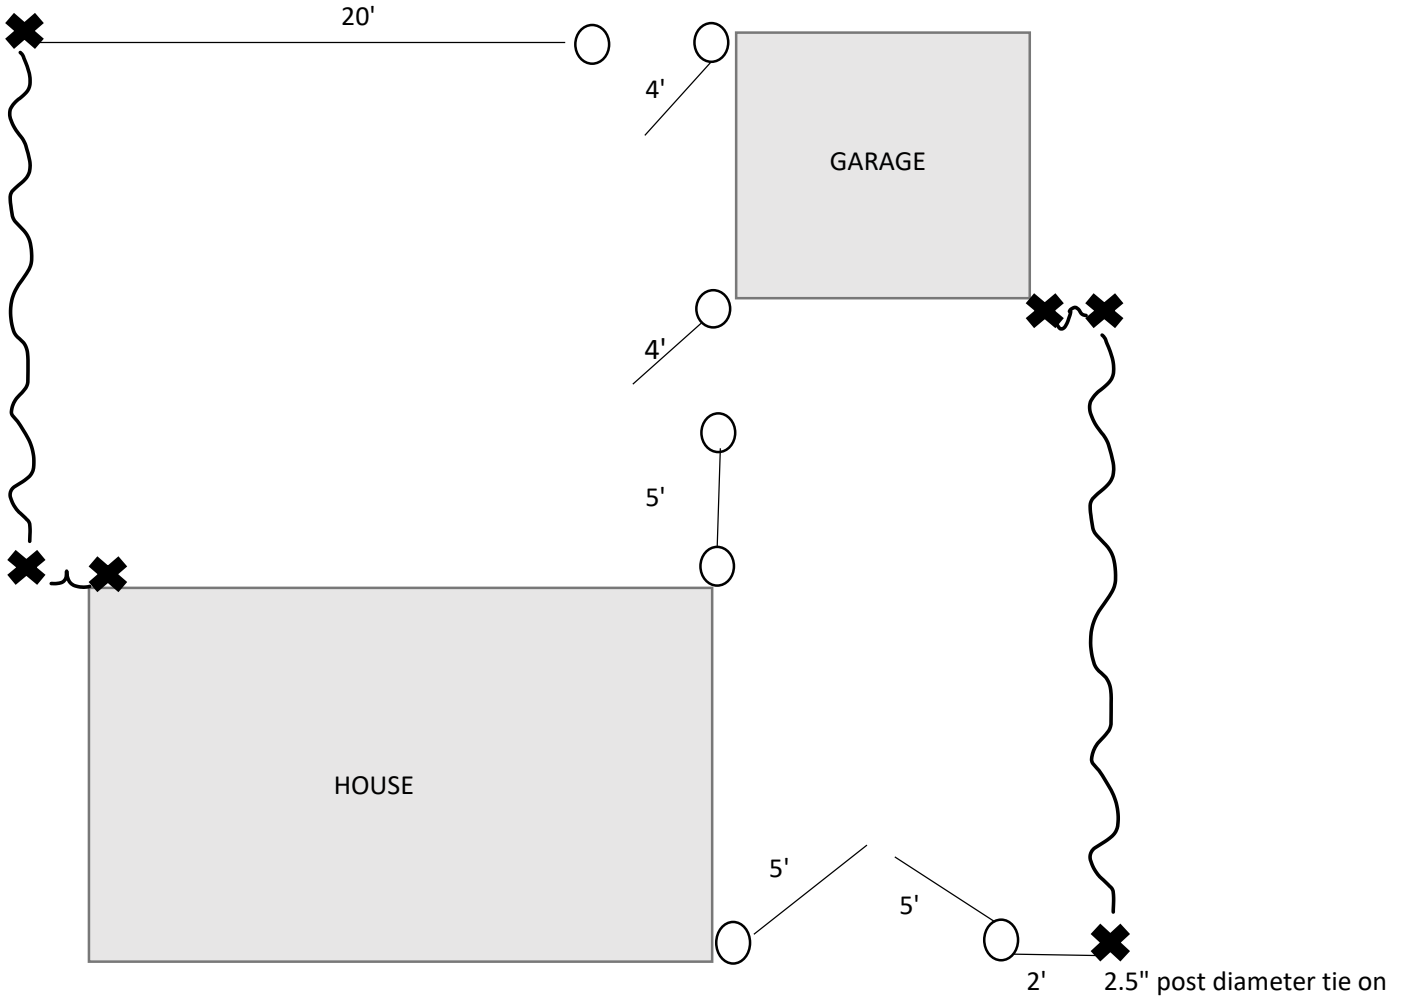

EXISTING POST DOESN'T NEED REPLACING



EXISTING FENCE AND DOESN'T NEED REPLACEMENT

 

NEW FENCE NEEDED



NEW FENCE POST NEEDED